

XREF'S

Resolved


ELE_E4__KA
REG--DCON
ZG--2234H
x1437rx
x1737rx
x1740rx
x1743rx
x1746rx
x1749rx
x2037rx
x2040rx
x2043rx
x2046rx
x2049rx
x2052rx
x2346rx
x2349rx
x2352rx
x2646rx
x2649rx
x2652rx

Unresolved

key_East

LTSCALE

l=l

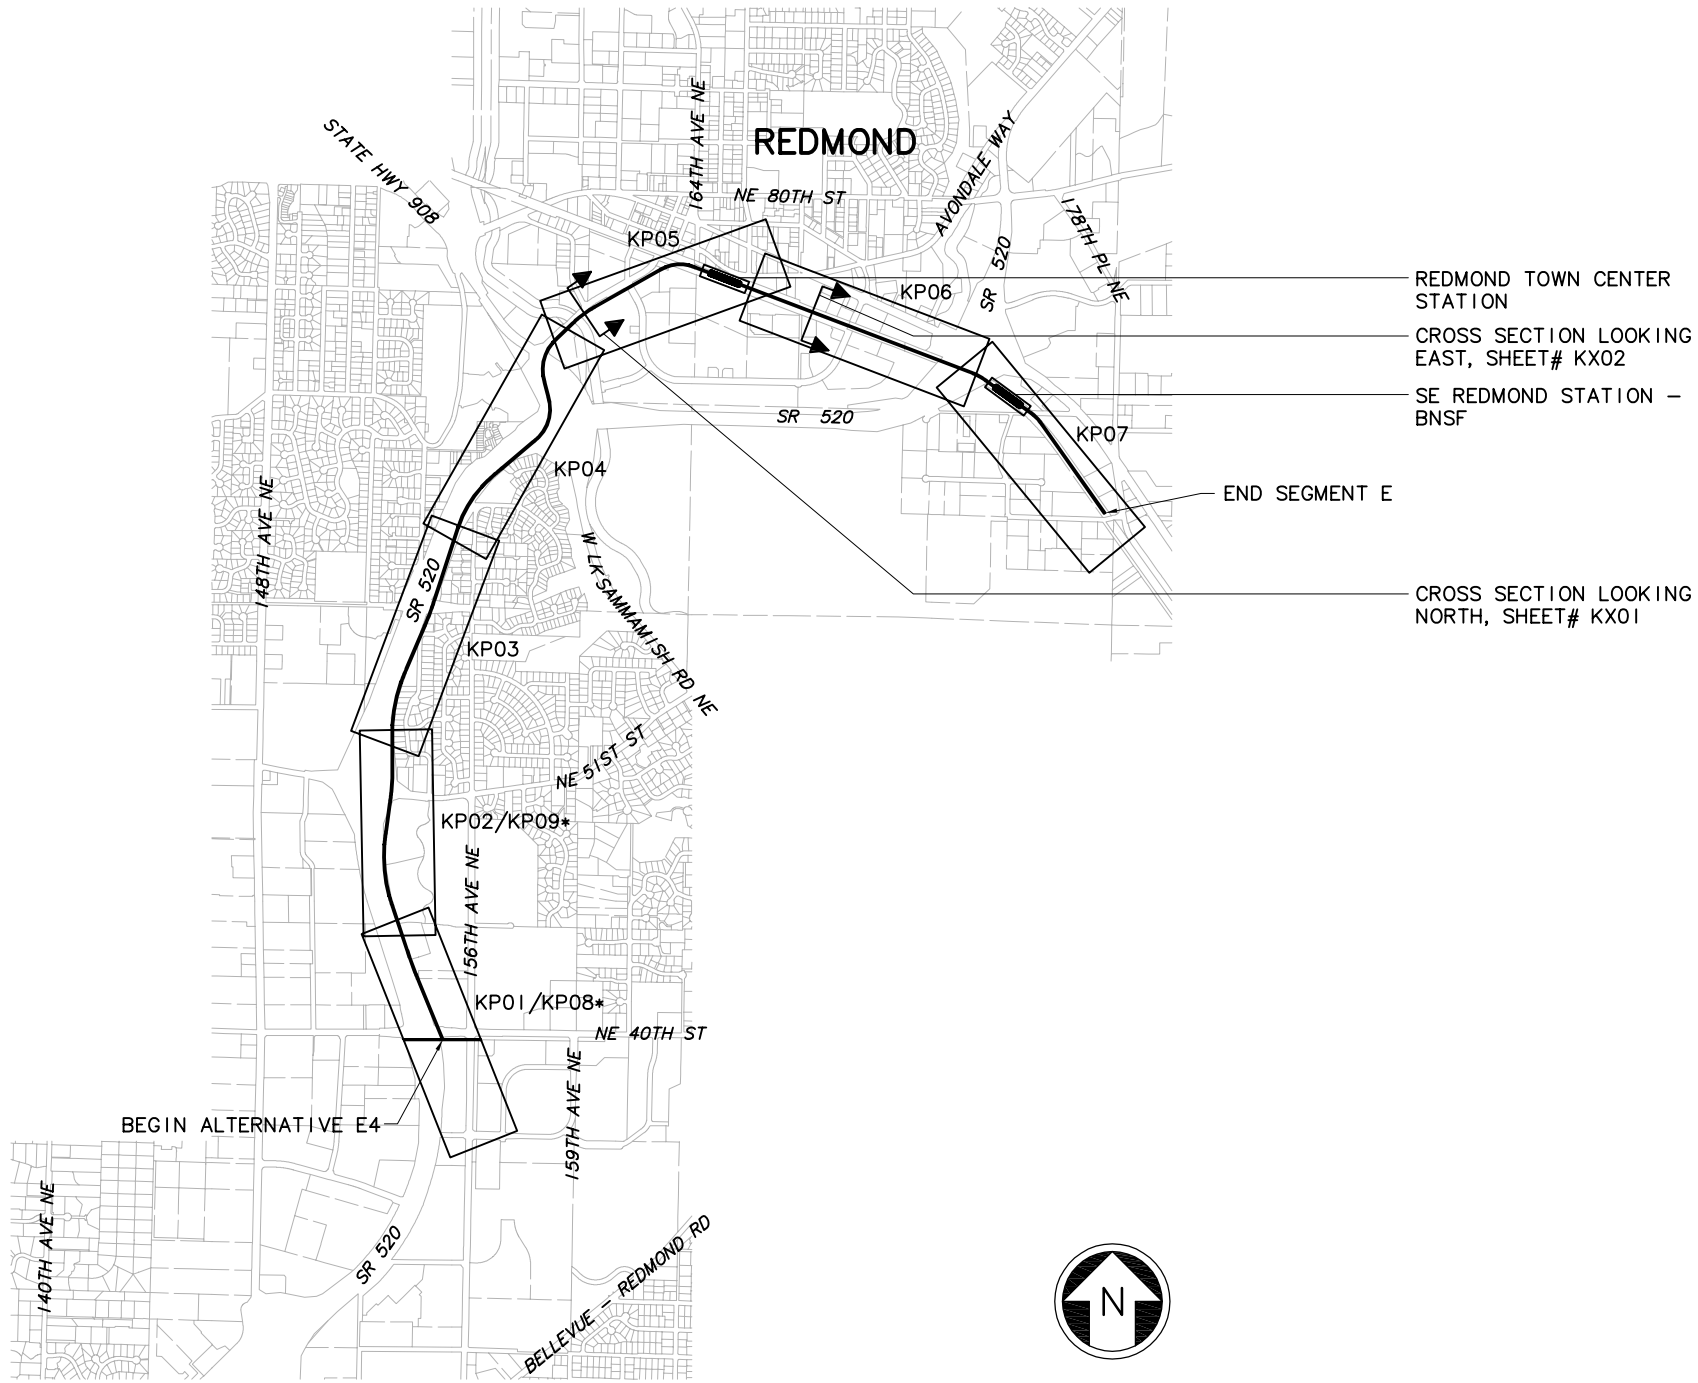

REDMOND TOWN CENTER
STATION

CROSS SECTION LOOKING
EAST, SHEET# KX02

SE REDMOND STATION -
BNSF

END SEGMENT E

CROSS SECTION LOOKING
NORTH, SHEET# KX01

* NOTE: KP08 AND KP09 REPRESENT INTERIM TERMINUS AT THE
OVERLAKE TRANSIT CENTER IN SEGMENT D.

						Designed By:		<div>DE IS CONCEPTUAL</div>	<div>CH2MHILL IN ASSOCIATION WITH PARSONS & INCA ENGINEERS INC.</div>		<div></div>	Scale: NTS		<div>EAST LINK PROJECT SEGMENT E ALTERNATIVE E4 KEY PLAN</div>	<div></div>	Drawing No.: E4_-GZ05	
						Drawn By:						Sheet No.: Rev.:					
						Checked By:											
						Approved By:											
No.	Date	Dsn.	Chk.	App.	Revisions			Submitted:	Date:	Approved:	Date:	Date:					



c:\work\ELE\E4__GZ05.dwg
10/16/08 11:26 : eackerm OE5396



XREF'S
Resolved
ELE_E4__CM
ELE_E4__JO
ELE_E4__KA
REG-DCON
ZG-2234H
ZG-G10010
x1740rx
x1740sf
x2040rx
x2040sf
Unresolved
key_East
key_Segment

LTSCALE

l=

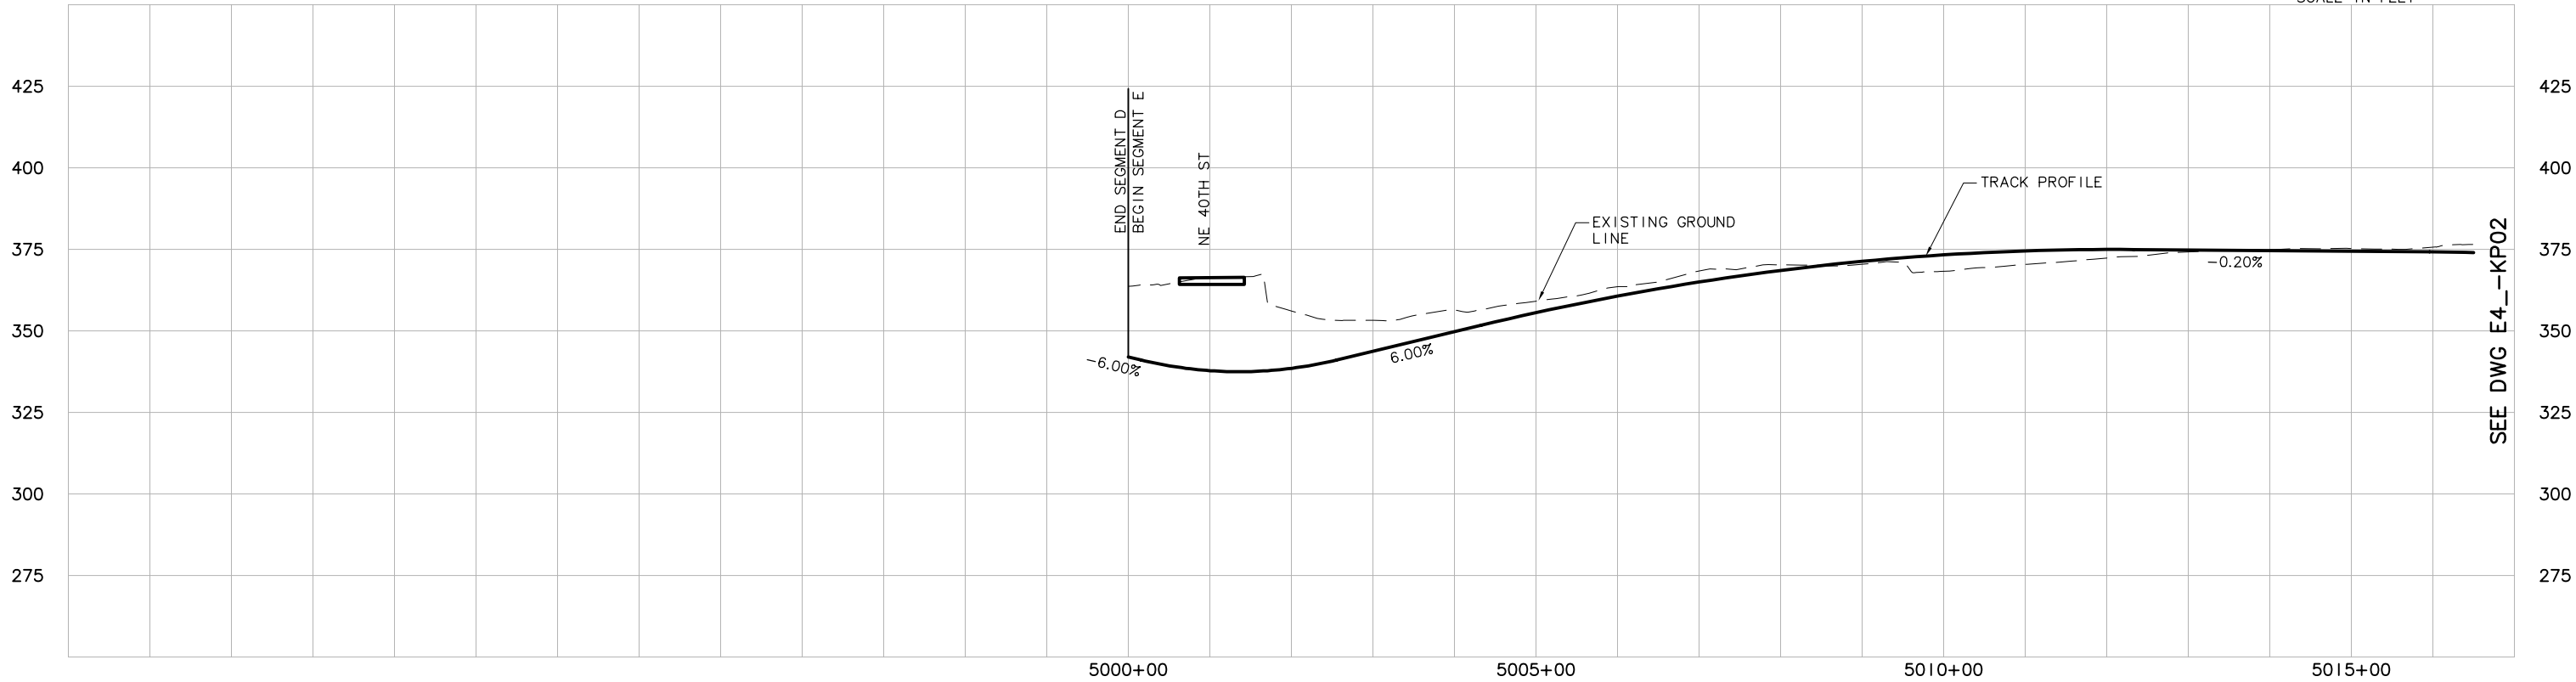
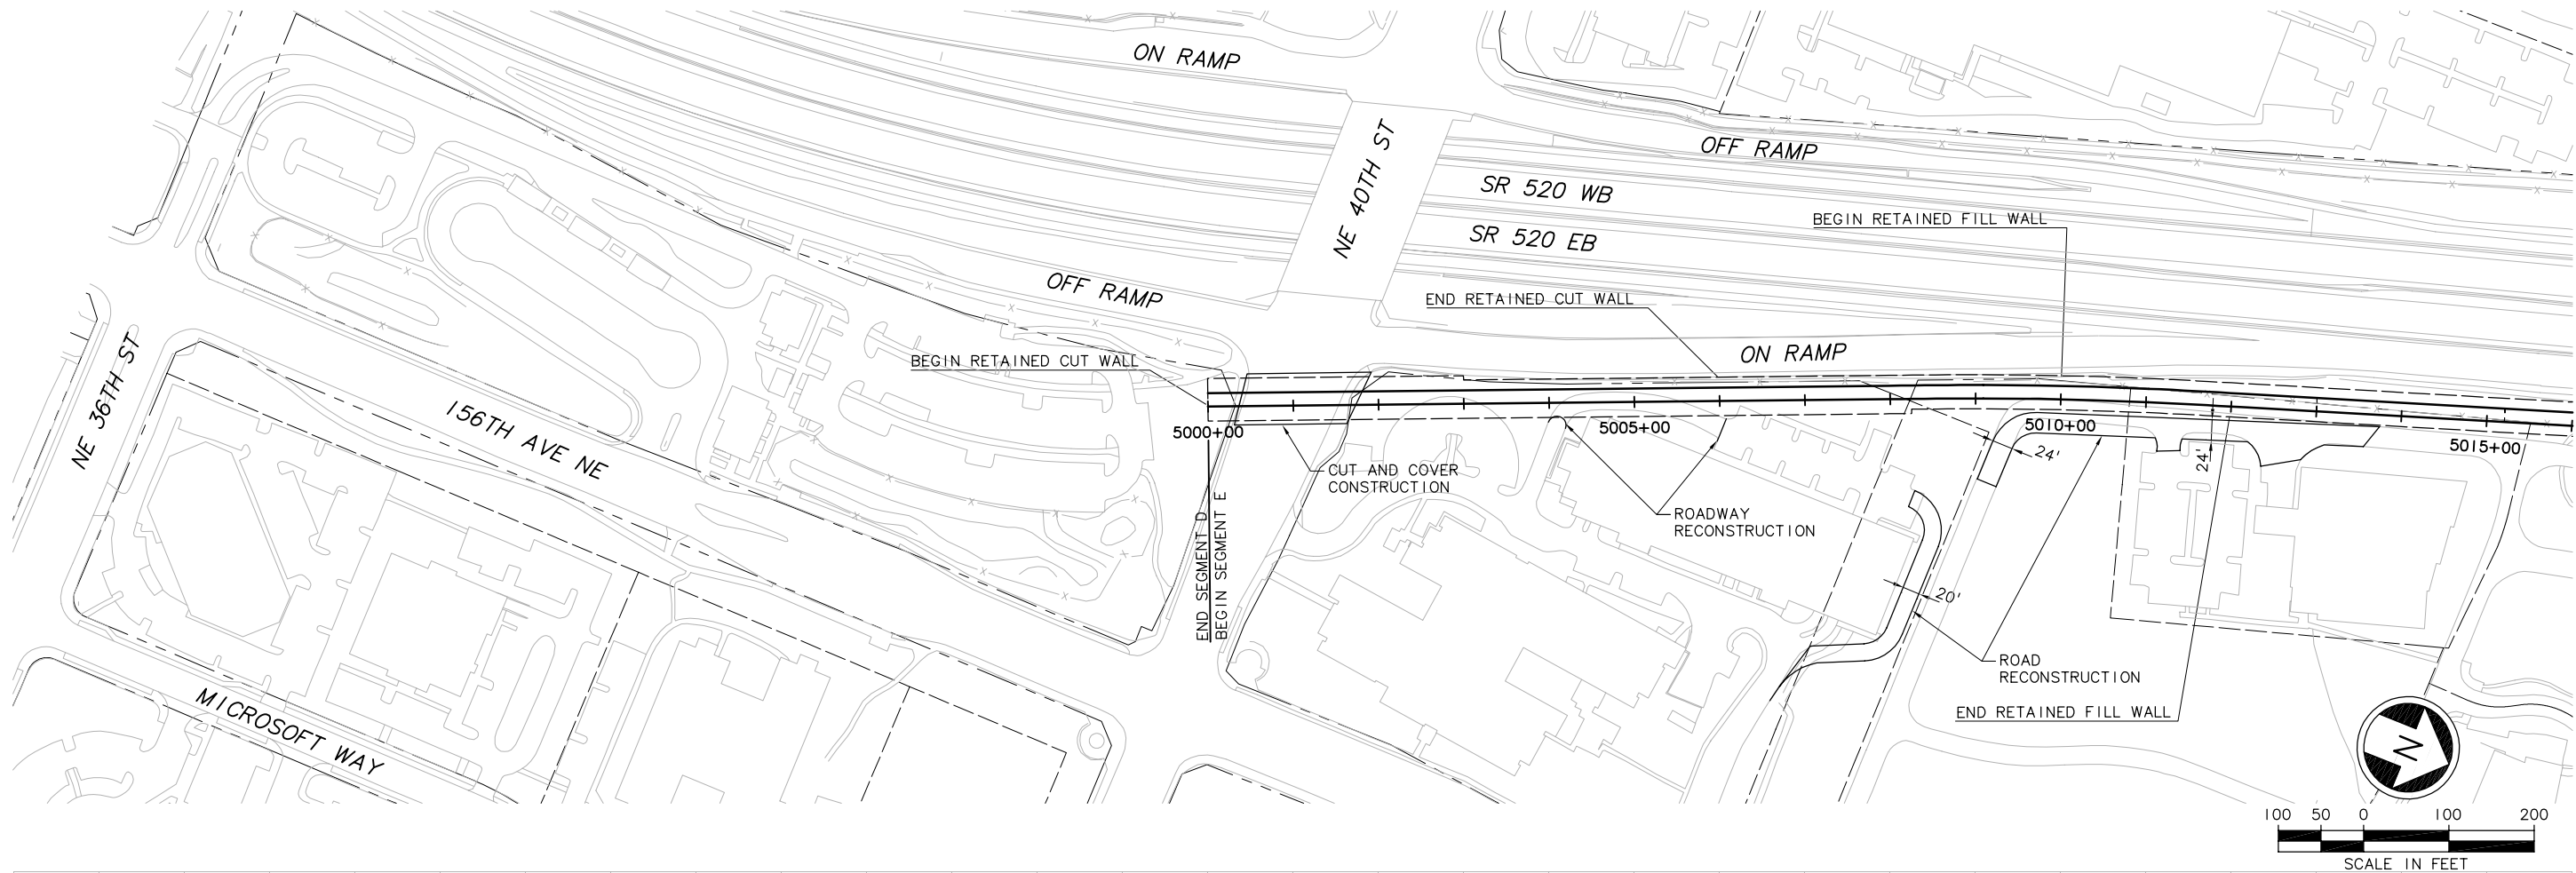
c:\work\ELEIE4__KP01.dwg
10/16/08 11:26 : eackerm OE5396





						Designed By:	DE IS CONCEPTUAL	CH2MHILL IN ASSOCIATION WITH PARSONS & INCA ENGINEERS INC.	Grijalva Engineering, L.L.C.		Scale: H: 1"=100'; V: 1"=25'	EAST LINK PROJECT SEGMENT E ALTERNATIVE E4 TRACK PLAN & PROFILE		Drawing No.: E4__KP01	
						Drawn By:					Filename: ELEIE4__KP01.dwg			Sheet No.: G-E35	
						Checked By:					Contract No.: EL_SEG_E			Rev.:	
						Approved By:					Date:				
No.	Date	Dsn.	Chk.	App.	Revisions										

$$I = I$$

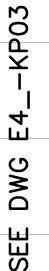
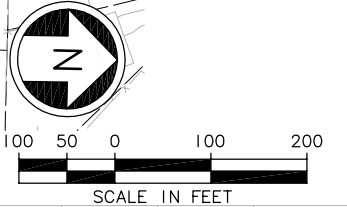
SEE DWG E4_-KP03





						Designed By:	DE IS CONCEPTUAL	CH2MHILL IN ASSOCIATION WITH PARSONS & INCA ENGINEERS INC.	Grijalva Engineering, L.L.C.		Scale: H: 1"= 100'; V: 1"= 25'	EAST LINK PROJECT SEGMENT E ALTERNATIVE E4 TRACK PLAN & PROFILE		Drawing No.: E4_KP02
						Drawn By:					Filename: ELEI E4_KP02.dwg			Sheet No.: G-E36
						Checked By:					Contract No.: EL_SEG_E			Rev.:
No.	Date	Dsn.	Chk.	App.	Revisions	Approved By:					Submitted:			Date:



$$I = I$$

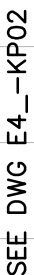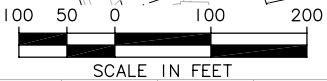;



						Designed By:	<div>DE IS CONCEPTUAL</div>	<div>CH2MHILL</div> <div>IN ASSOCIATION WITH</div> <div>PARSONS & INCA ENGINEERS INC.</div>		Grijalva Engineering, L.L.C.		<div></div> <div>SOUNDTRANSIT</div>		<div>Scale: H: 1"= 100'; V: 1"= 25'</div> <div>Filename: ELE1E4__KP03.dwg</div> <div>Contract No.: EL_SEG_E</div>		<div>EAST LINK PROJECT SEGMENT E ALTERNATIVE E4 TRACK PLAN & PROFILE</div> <div></div>				Drawing No.: E4__KP03	
						Drawn By:									Sheet No.: Rev.:						
						Checked By:									G-E37						
						Approved By:			Submitted:		Date:		Approved:		Date:						
No.	Date	Dsn.	Chk.	App.	Revisions																


XREF'S
Resolved
ELE_520_PLAN.dwg
ELE_BrCrk
ELE_E4_CM
ELE_E4_JO
ELE_E4_KA
REG-DCON
ZG-2234H
ZG-G10010
x1746rx
x1746sf
x2046rx
x2046sf
x2049rx
x2049sf
Unresolved
key_East
key_Segment
LTSCALE
1=1

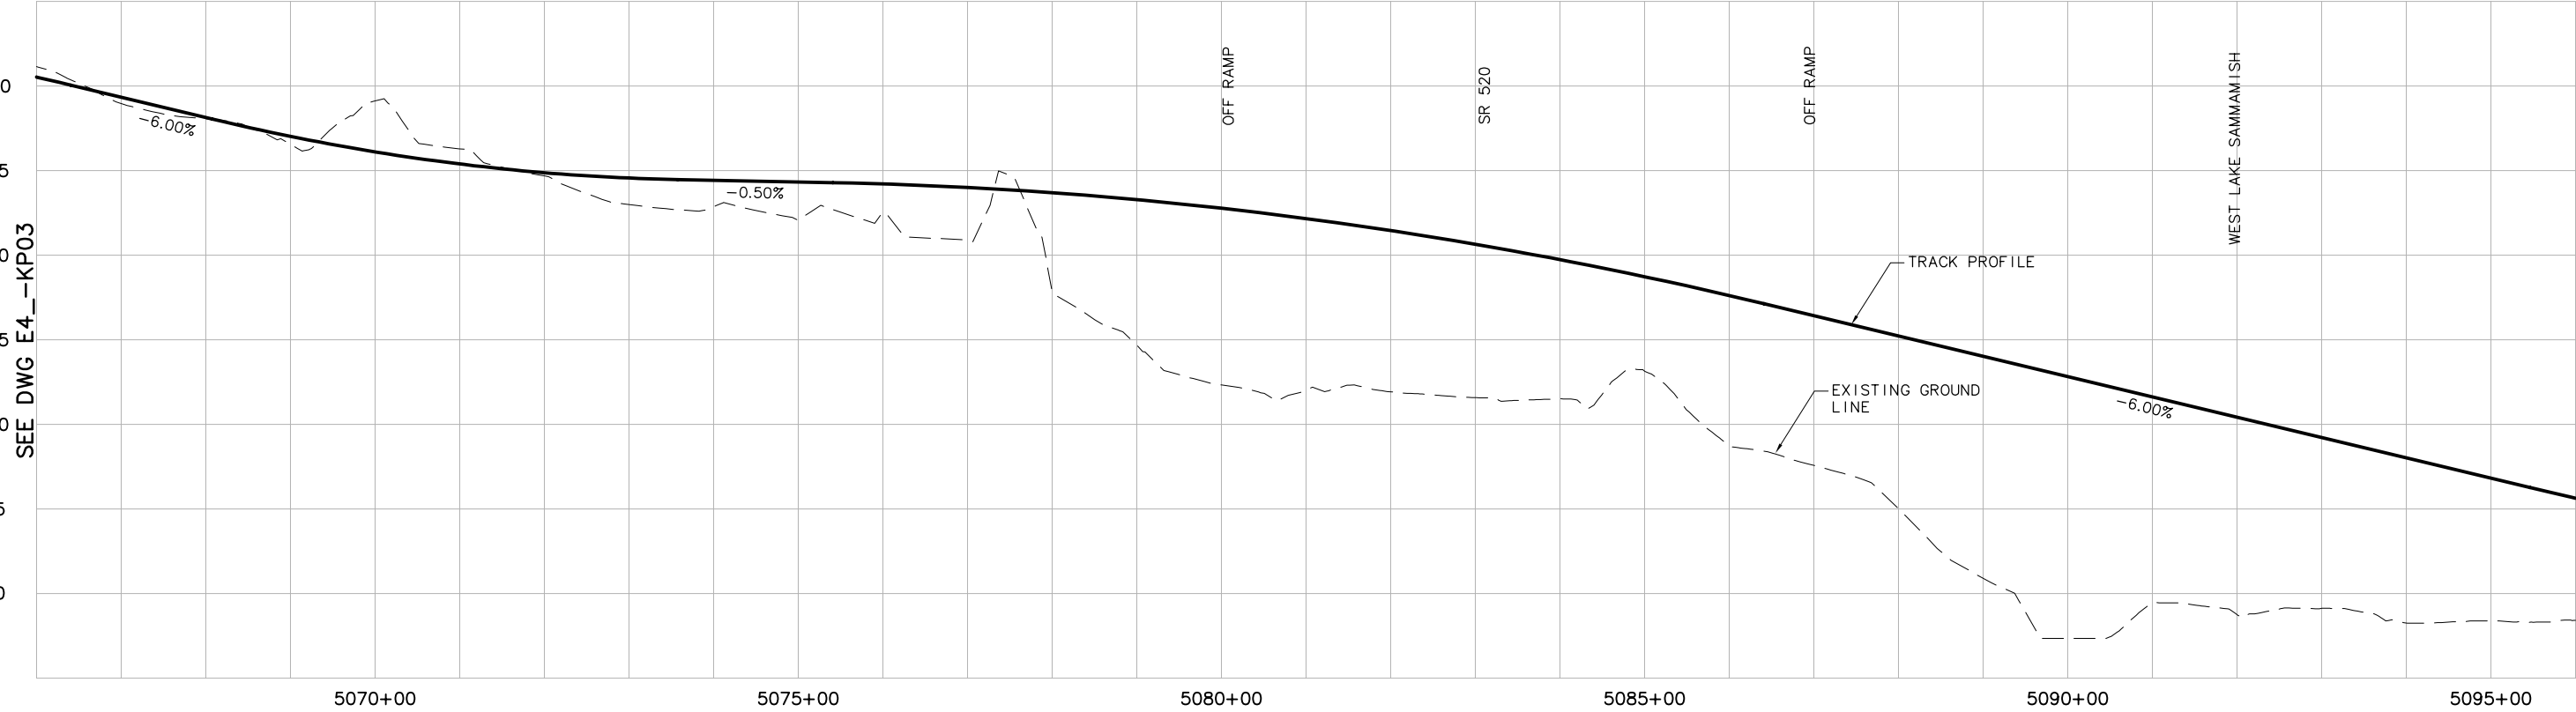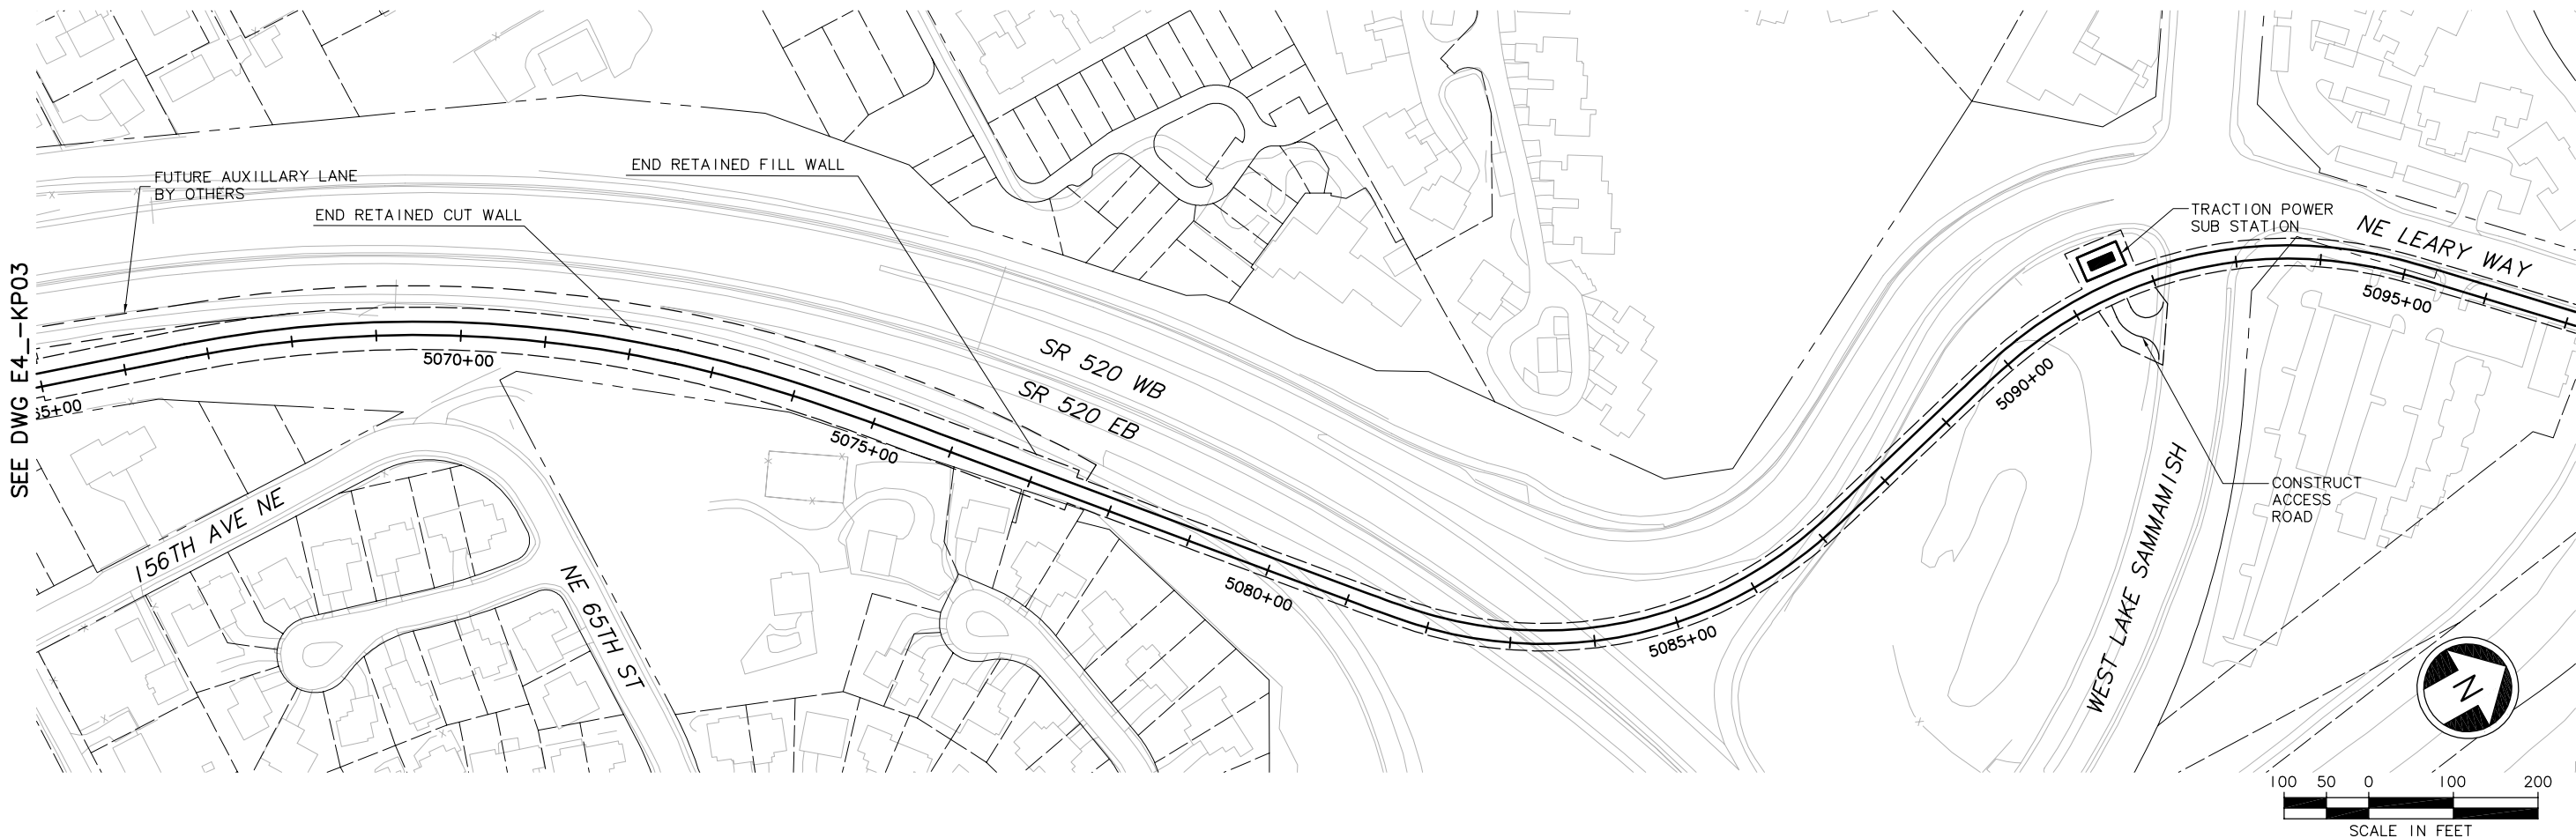

						Designed By:	DE IS CONCEPTUAL	<div>CH2MHILL</div> <div>IN ASSOCIATION WITH</div> <div>PARSONS & INCA ENGINEERS INC.</div>	Grijalva Engineering, L.L.C.	<div></div> <div>SOUNDTRANSIT</div>	Scale: H: 1"=100'; V: 1"=25'	<div>EAST LINK PROJECT</div> <div>SEGMENT E</div> <div>ALTERNATIVE E4</div> <div>TRACK PLAN & PROFILE</div>	<div></div>	Drawing No.: E4__KP04	
						Drawn By:					Filename: ELEIE4__KP04.dwg			Sheet No.: G-E38	
						Checked By:					Contract No.: EL_SEG_E			Rev.:	
						Approved By:					Date:				
No.	Date	Dsn.	Chk.	App.	Revisions										

c:\work\ELEIE4_KP04.dwg
10/16/08 11:28 : eackerm OE5396

c:\work\ELEIE4__KP05.dwg 10/16/08 11:28 : eackerm OF5396

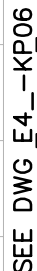

DE IS
CONCEPTUAL

Submitted:	Date:
------------	-------

Approved: _____







Date:

Sheet No.:	Rev.:
------------	-------

G-E39


XREF'S
Resolved
ELE_520_PLAN.2
ELE_BrCrk
ELE_E4_CM
ELE_E4_J0
ELE_E4_KA
REG-DCON
ZG-2234H
ZG-G10010
x2349rx
x2349sf
x2649rx
x2649sf
Unresolved
key_East
key_Segment
LTSCALE
1=1

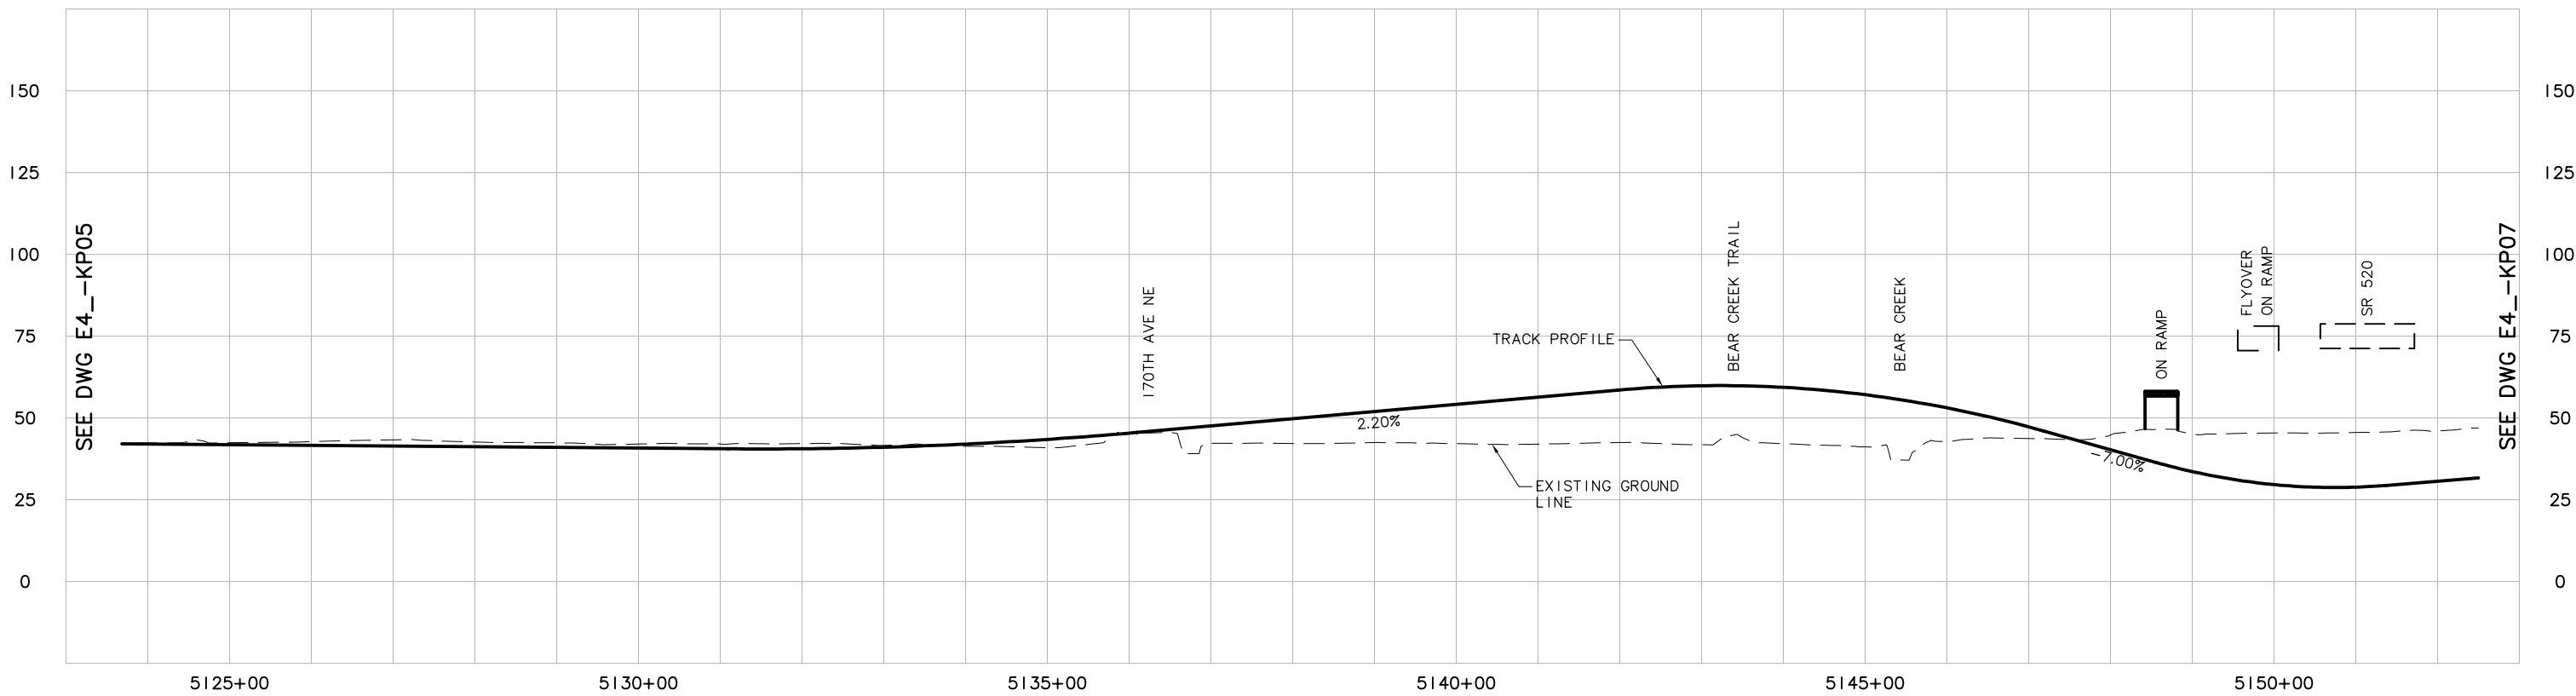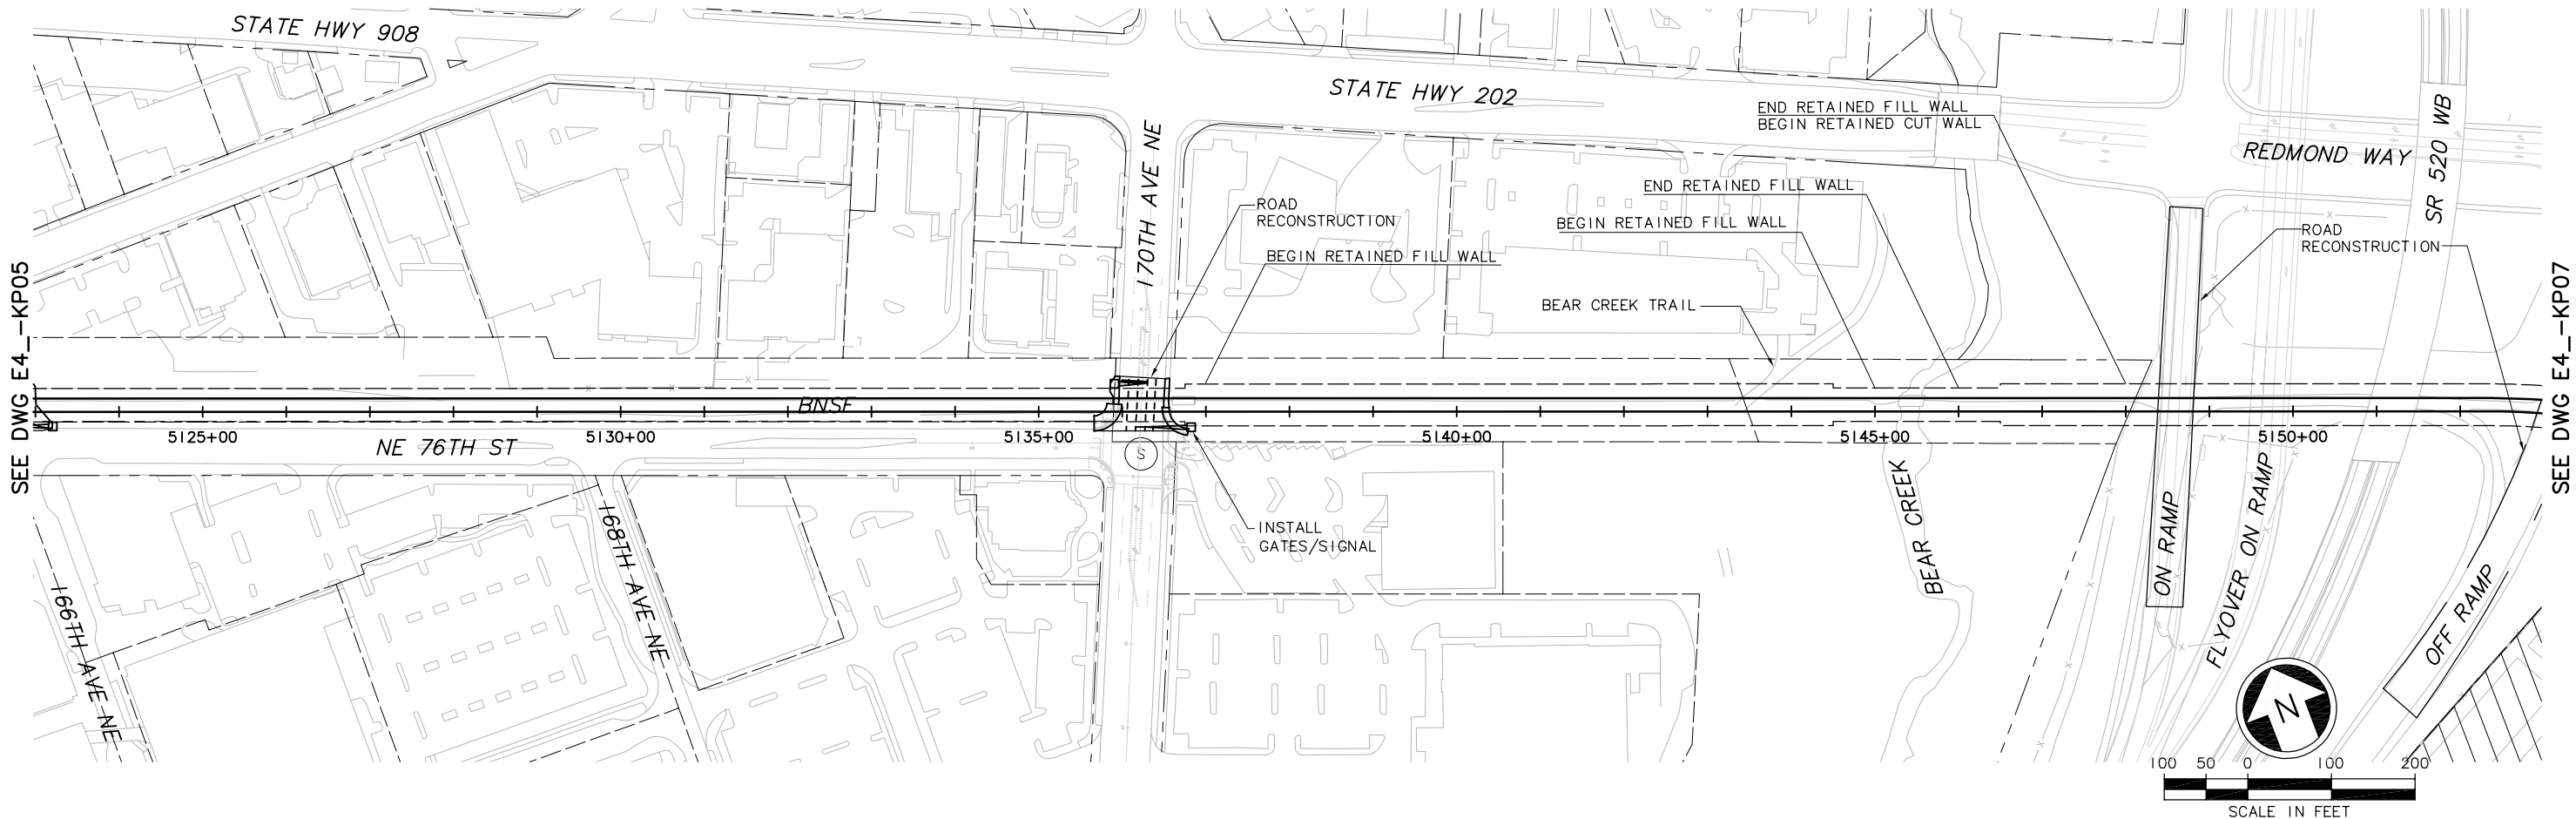

 						Designed By:	<div>DE IS CONCEPTUAL</div>	<div>CH2MHILL IN ASSOCIATION WITH PARSONS & INCA ENGINEERS INC.</div>	<div>Grijalva Engineering, L.L.C.</div>	<div> SoundTransit</div>	Scale: H: 1"= 100'; V: 1"= 25'	<div>EAST LINK PROJECT SEGMENT E ALTERNATIVE E4 TRACK PLAN & PROFILE</div>	<div></div>	Drawing No.: E4__KP06
						Drawn By:					Filename: ELEIE4__KP06.dwg			
						Checked By:					Contract No.: EL_SEG_E			
						Approved By:					Date:			
No.	Date	Dsn.	Chk.	App.	Revisions	Submitted:		Date:	Approved:	Date:	Date:			

c:\work\ELEIE4_KP06.dwg
10/16/08 11:28 : eackerm OE5396

XREF'S
Resolved
ELE_520_PLAN.2
ELE_BrCrk
ELE_E4_CM
ELE_E4_J0
ELE_E4_KA
ELE_E4_MF
REG-DCON
ZG-2234H
ZG-G10010
x2349rx
x2349sf
x2646rx
x2646sf
x2649rx
x2649sf
Unresolved
key_East
key_Segment
LTSCALE
1=1

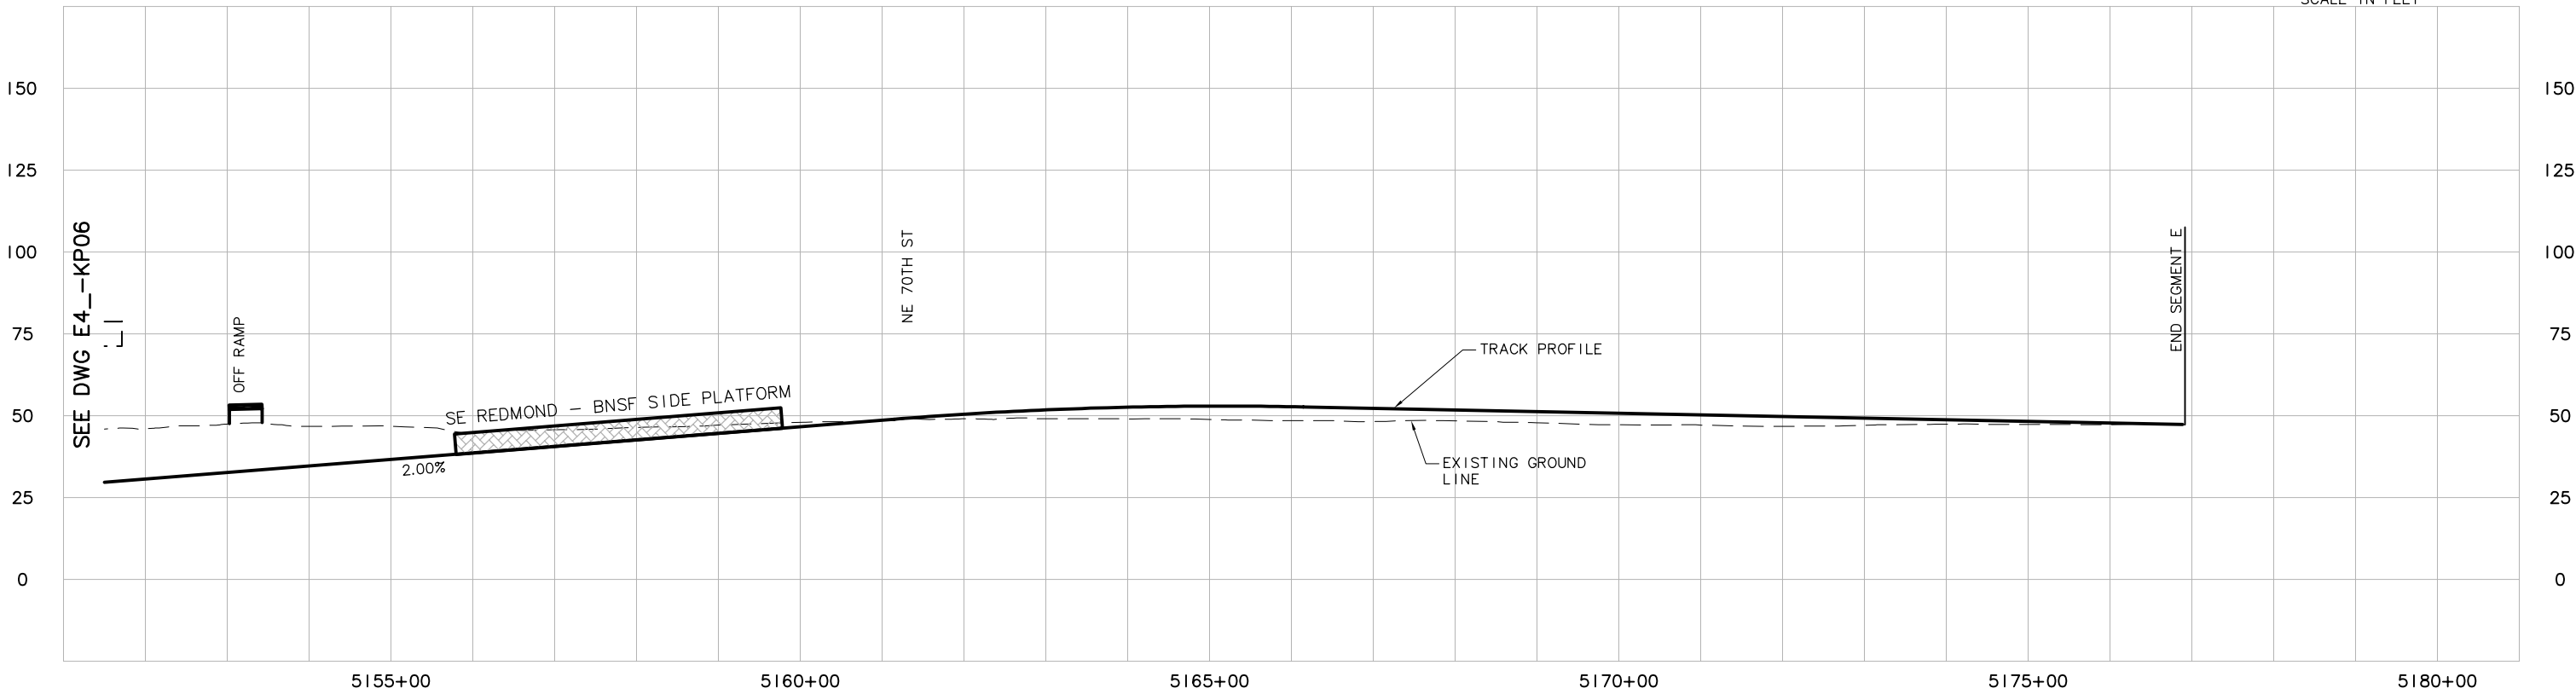


						Designed By:	DE IS CONCEPTUAL	<div>CH2MHILL</div> <div>IN ASSOCIATION WITH</div> <div>PARSONS & INCA ENGINEERS INC.</div>	Grijalva Engineering, L.L.C.	<div></div> <div>SOUNDTRANSIT</div>	Scale: H: 1" = 100'; V: 1" = 25'	<div>EAST LINK PROJECT</div> <div>SEGMENT E</div> <div>ALTERNATIVE E4</div> <div>TRACK PLAN & PROFILE</div> <div></div>	Drawing No.: E4__KP07		
						Drawn By:					Filename: ELEIE4__KP07.dwg			Sheet No.: G-E41	
						Checked By:					Contract No.: EL_SEG_E				Rev.:
						Approved By:					Date:				
No.	Date	Dsn.	Chk.	App.	Revisions										

c:\work\ELEIE4_-KP07.dwg
10/16/08 11:29 : eackerm OE5396


XREF'S
Resolved
E4_E4_CM
E4_E4_UO
E4_E4_KA
E4_EX_KA
REG-DCON
ZG-2234H
ZG-G10010
x1740rx
x1740sf
x2040rx
x2040sf
Unresolved
key_East
key_Segment

LTSCALE
1=1

c:\work\ELEIE4_KP08.dwg
10/16/08 11:29 : eackerm OE5396

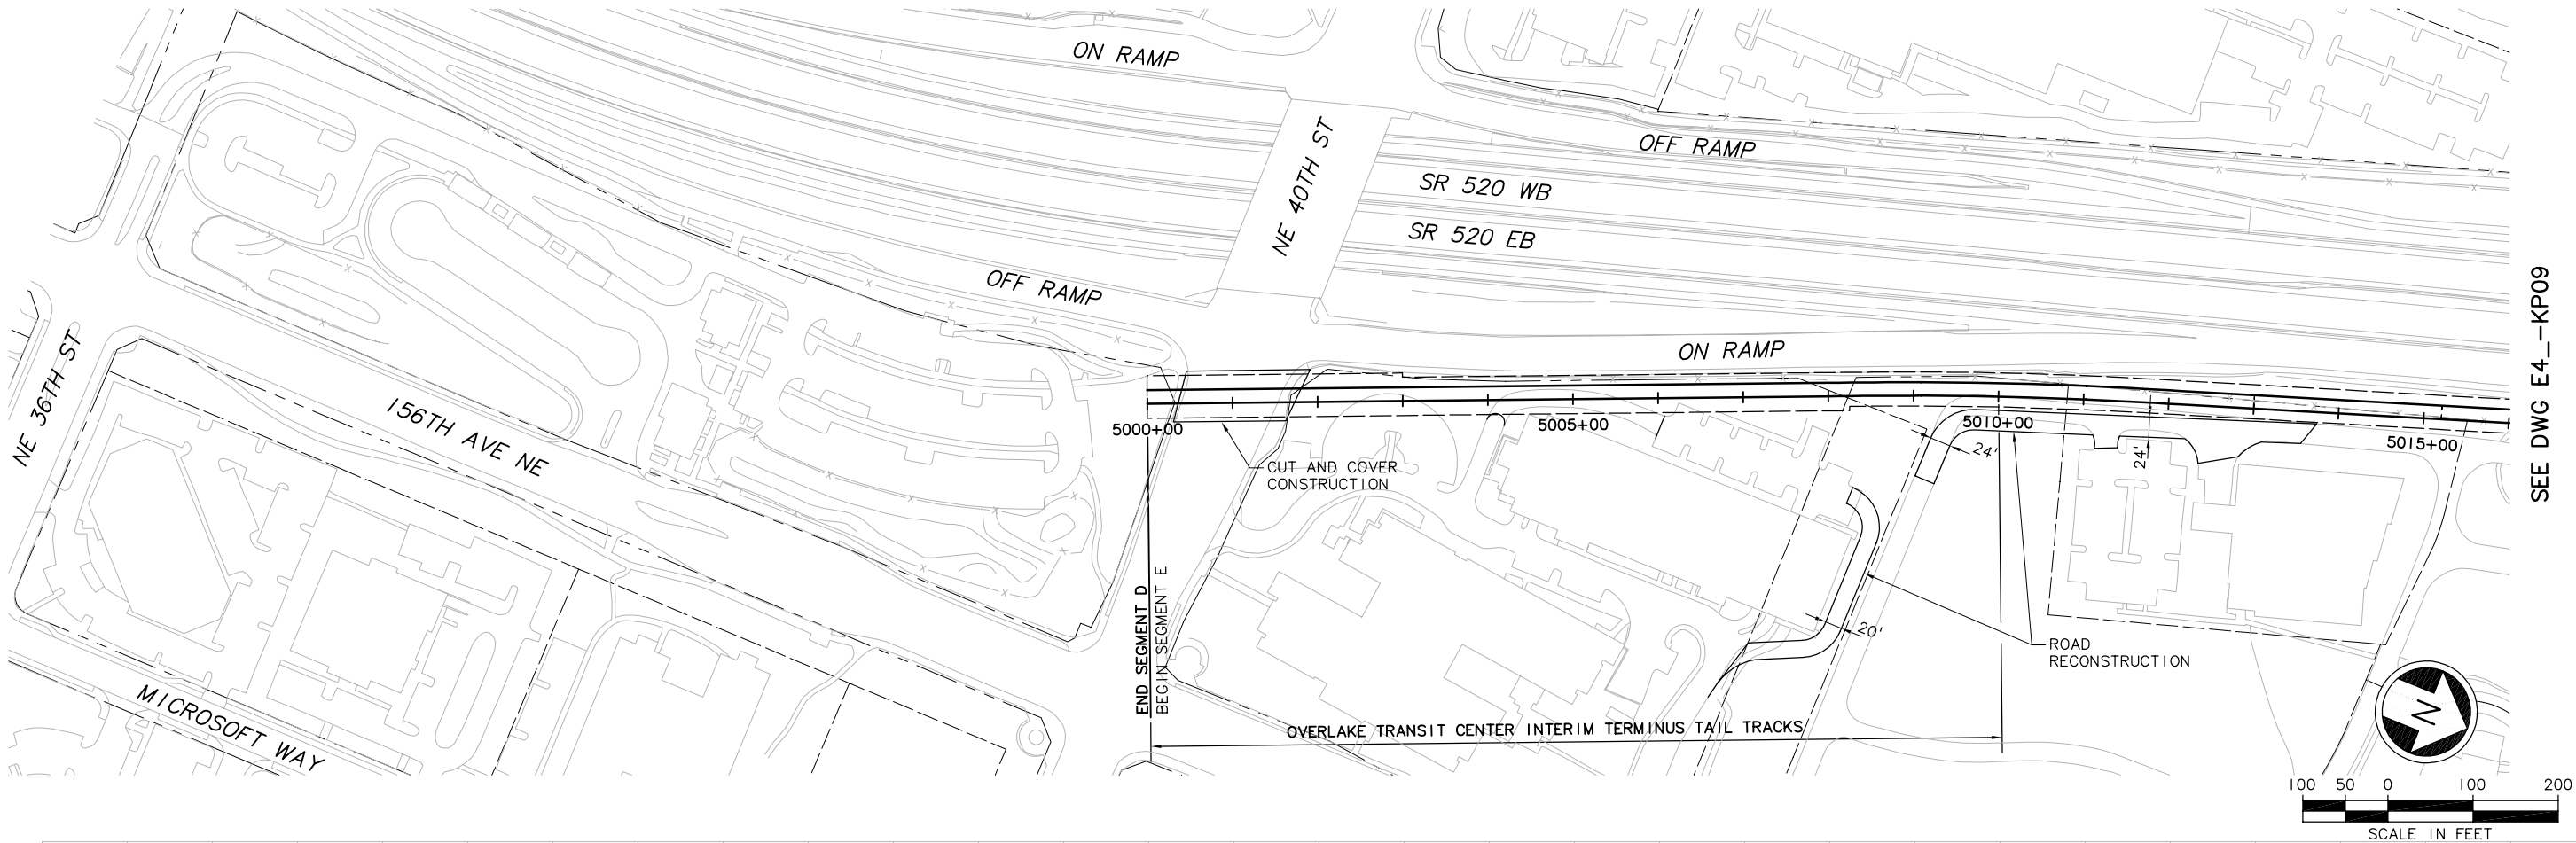

SEE DWG E4_KP09

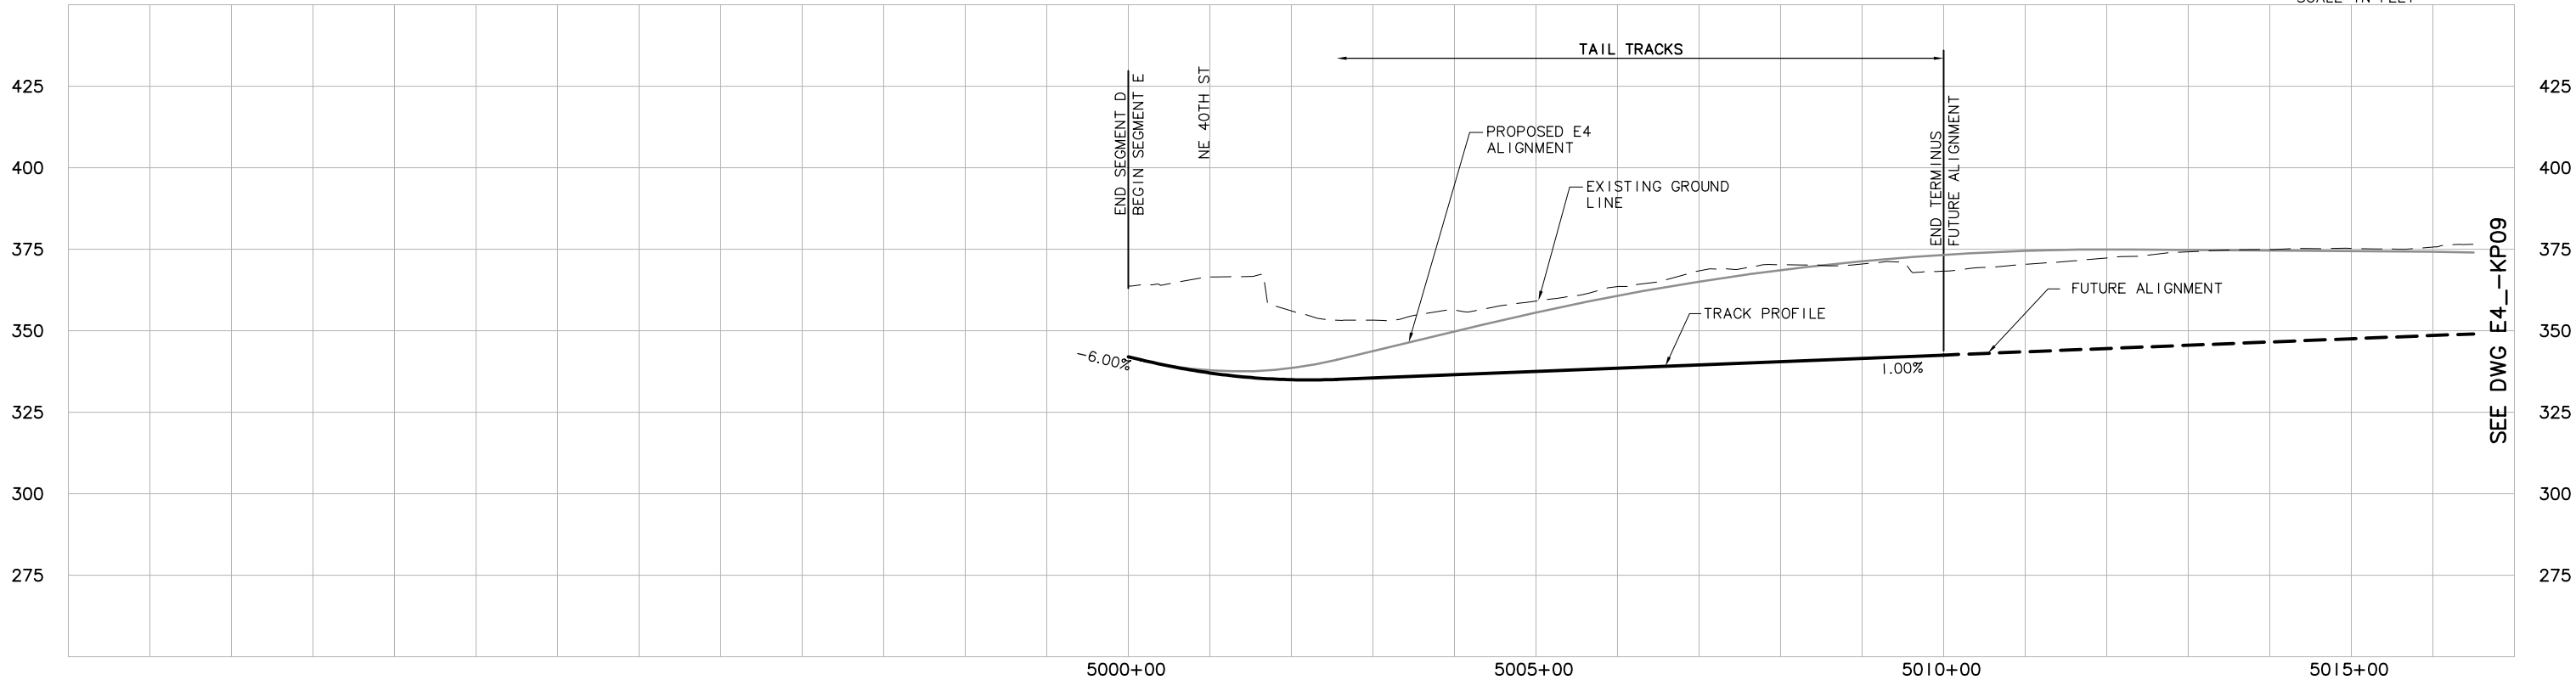

SEE DWG E4_KP09

						Designed By:
						Drawn By:
						Checked By:
						Approved By:
No.	Date	Dsn.	Chk.	App.	Revisions	

DEIS
CONCEPTUAL

CH2MHILL
IN ASSOCIATION WITH
PARSONS & INCA
ENGINEERS INC.

Grijalva
Engineering, L.L.C.

SOUNDTRANSIT

Scale:
H: 1"=100'; V: 1"=25'
Filename:
ELEIE4_KP08.dwg
Contract No.:
EL_SEG_E

EAST LINK PROJECT
SEGMENT E
ALTERNATIVE E4
TRACK PLAN & PROFILE
INTERIM TERMINUS





Drawing No.:
E4_KP08
Sheet No.:
G-E42
Rev.:

XREF'S
Resolved
ELE_E4__CM
ELE_E4__JO
ELE_E4__KA
ELE_EX__KA
REG--DCON
ZG--2234H
ZG--G10010
x1740rx
x1740sf
x1743rx
x1743sf
Unresolved
key_East
key_Segment

LTSCALE
1=1

SEE DWG E4__KP08

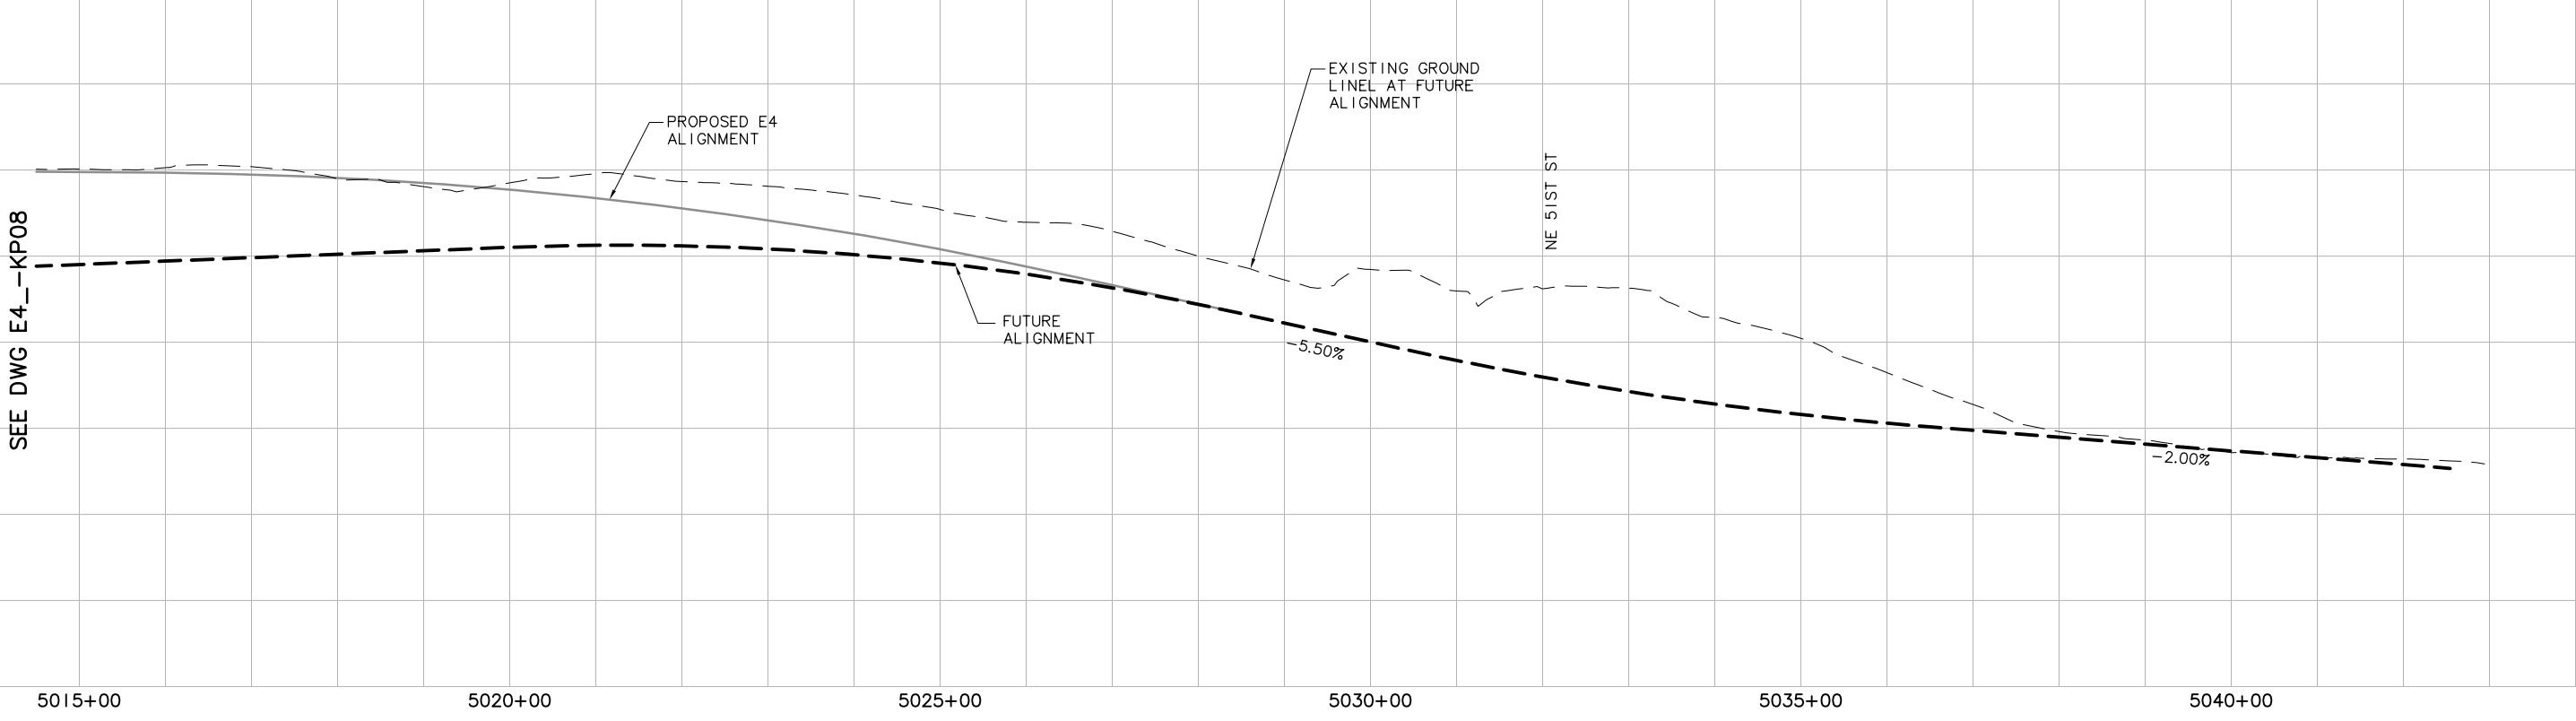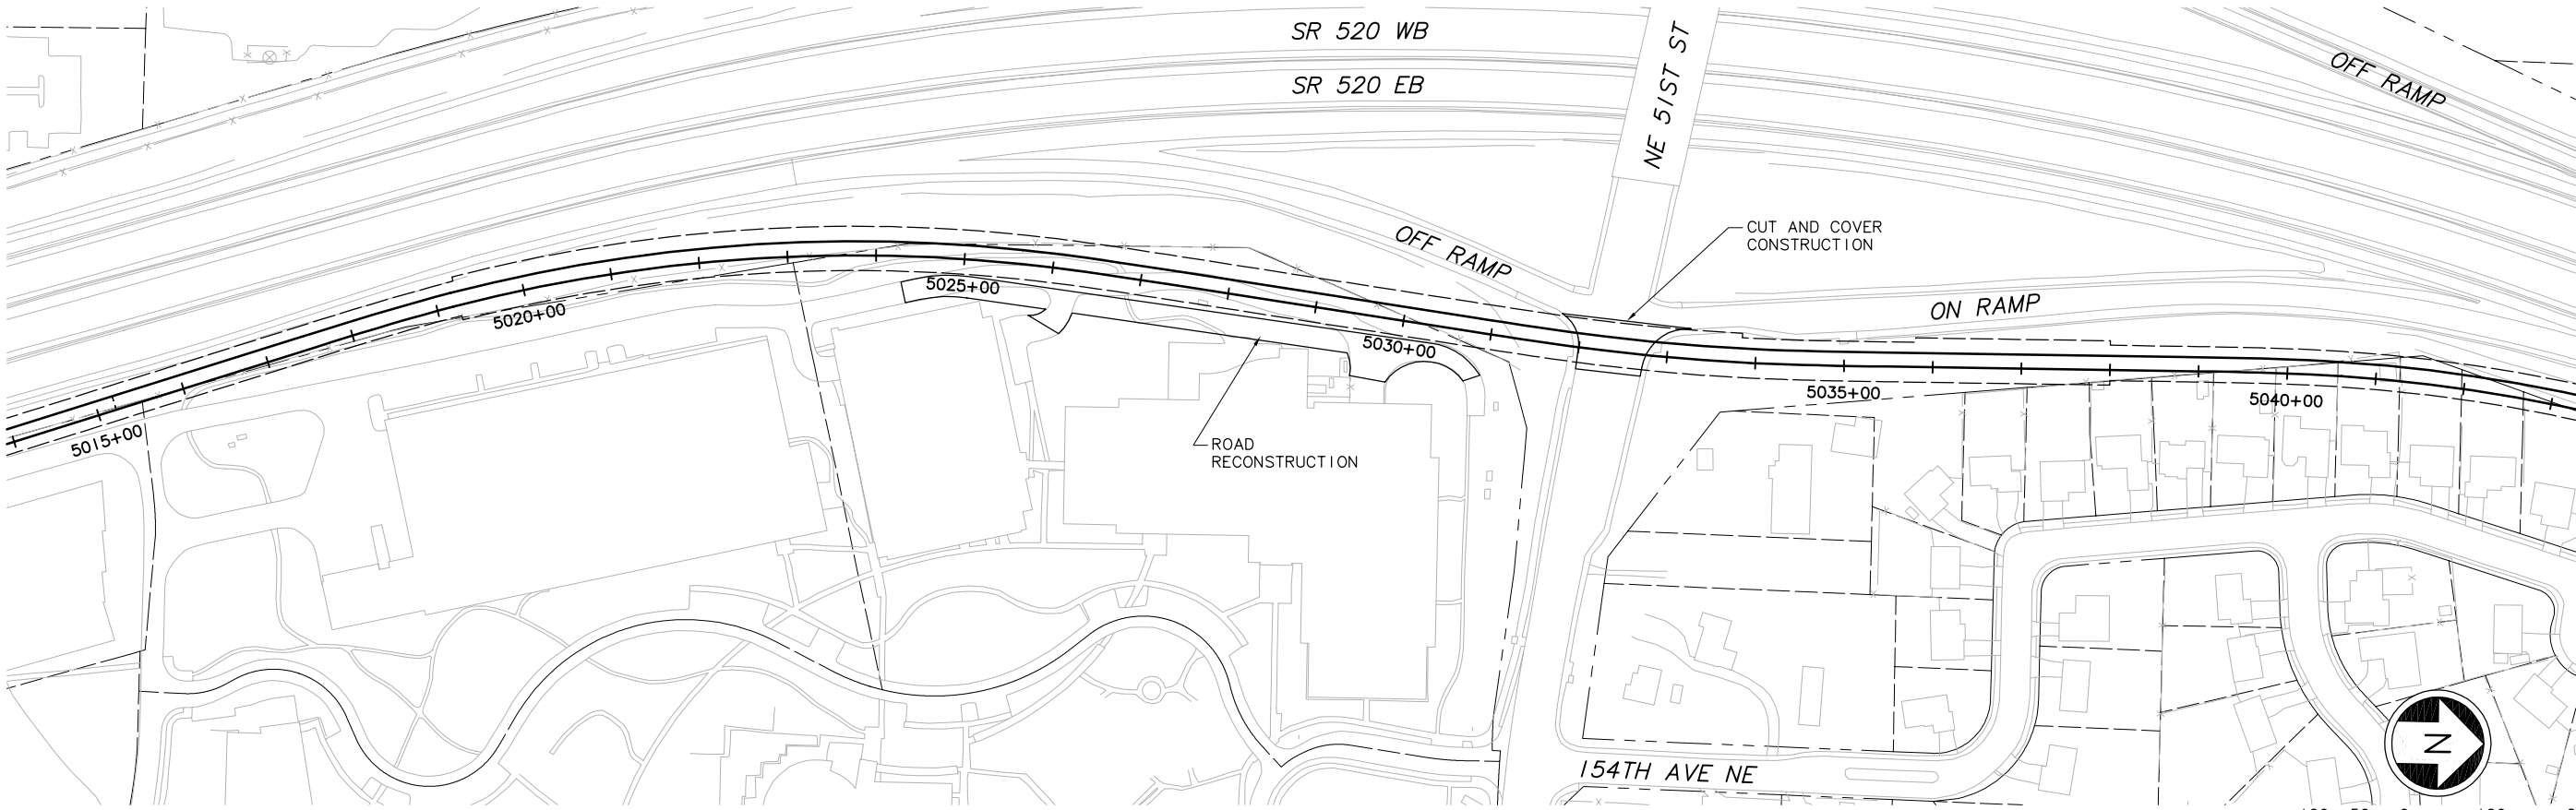

						Designed By:	DE IS CONCEPTUAL	<div>CH2MHILL</div> <div>IN ASSOCIATION WITH</div> <div>PARSONS & INCA ENGINEERS INC.</div>	Grijalva Engineering, L.L.C.	<div></div> SOUNDTRANSIT	Scale: H: 1"= 100'; V: 1"= 25'	EAST LINK PROJECT SEGMENT E ALTERNATIVE E4 TRACK PLAN & PROFILE INTERIM TERMINUS	<div></div>	Drawing No.: E4__KP09	
						Drawn By:					Filename: ELE IE4__KP09.dwg			Sheet No.: G-E43	
						Checked By:					Contract No.: EL_SEG_E			Rev.:	
						Approved By:					Date:				
No.	Date	Dsn.	Chk.	App.	Revisions										

c:\work\ELEIE4__KP09.dwg
10/16/08 11:29 : eackerm OE5396

XREF'S

Resolved

REG-DCON
20-2234H

Unresolved

LTSCALE

1=1

2

3


4

5

c:\work\ELE1E4_KX01.dwg
10/16/08 11:30 : eackerm OE5396

TYPICAL SECTION – FUTURE CONDITIONS
NEAR SR520/W. LK. SAMM. INTERCHANGE
ALIGNMENT E4
TYPICAL OF ALTERNATIVES: E4
SCALE: NOT TO SCALE

LIMITS APPROX
STA 5088+00 TO STA 5092+00

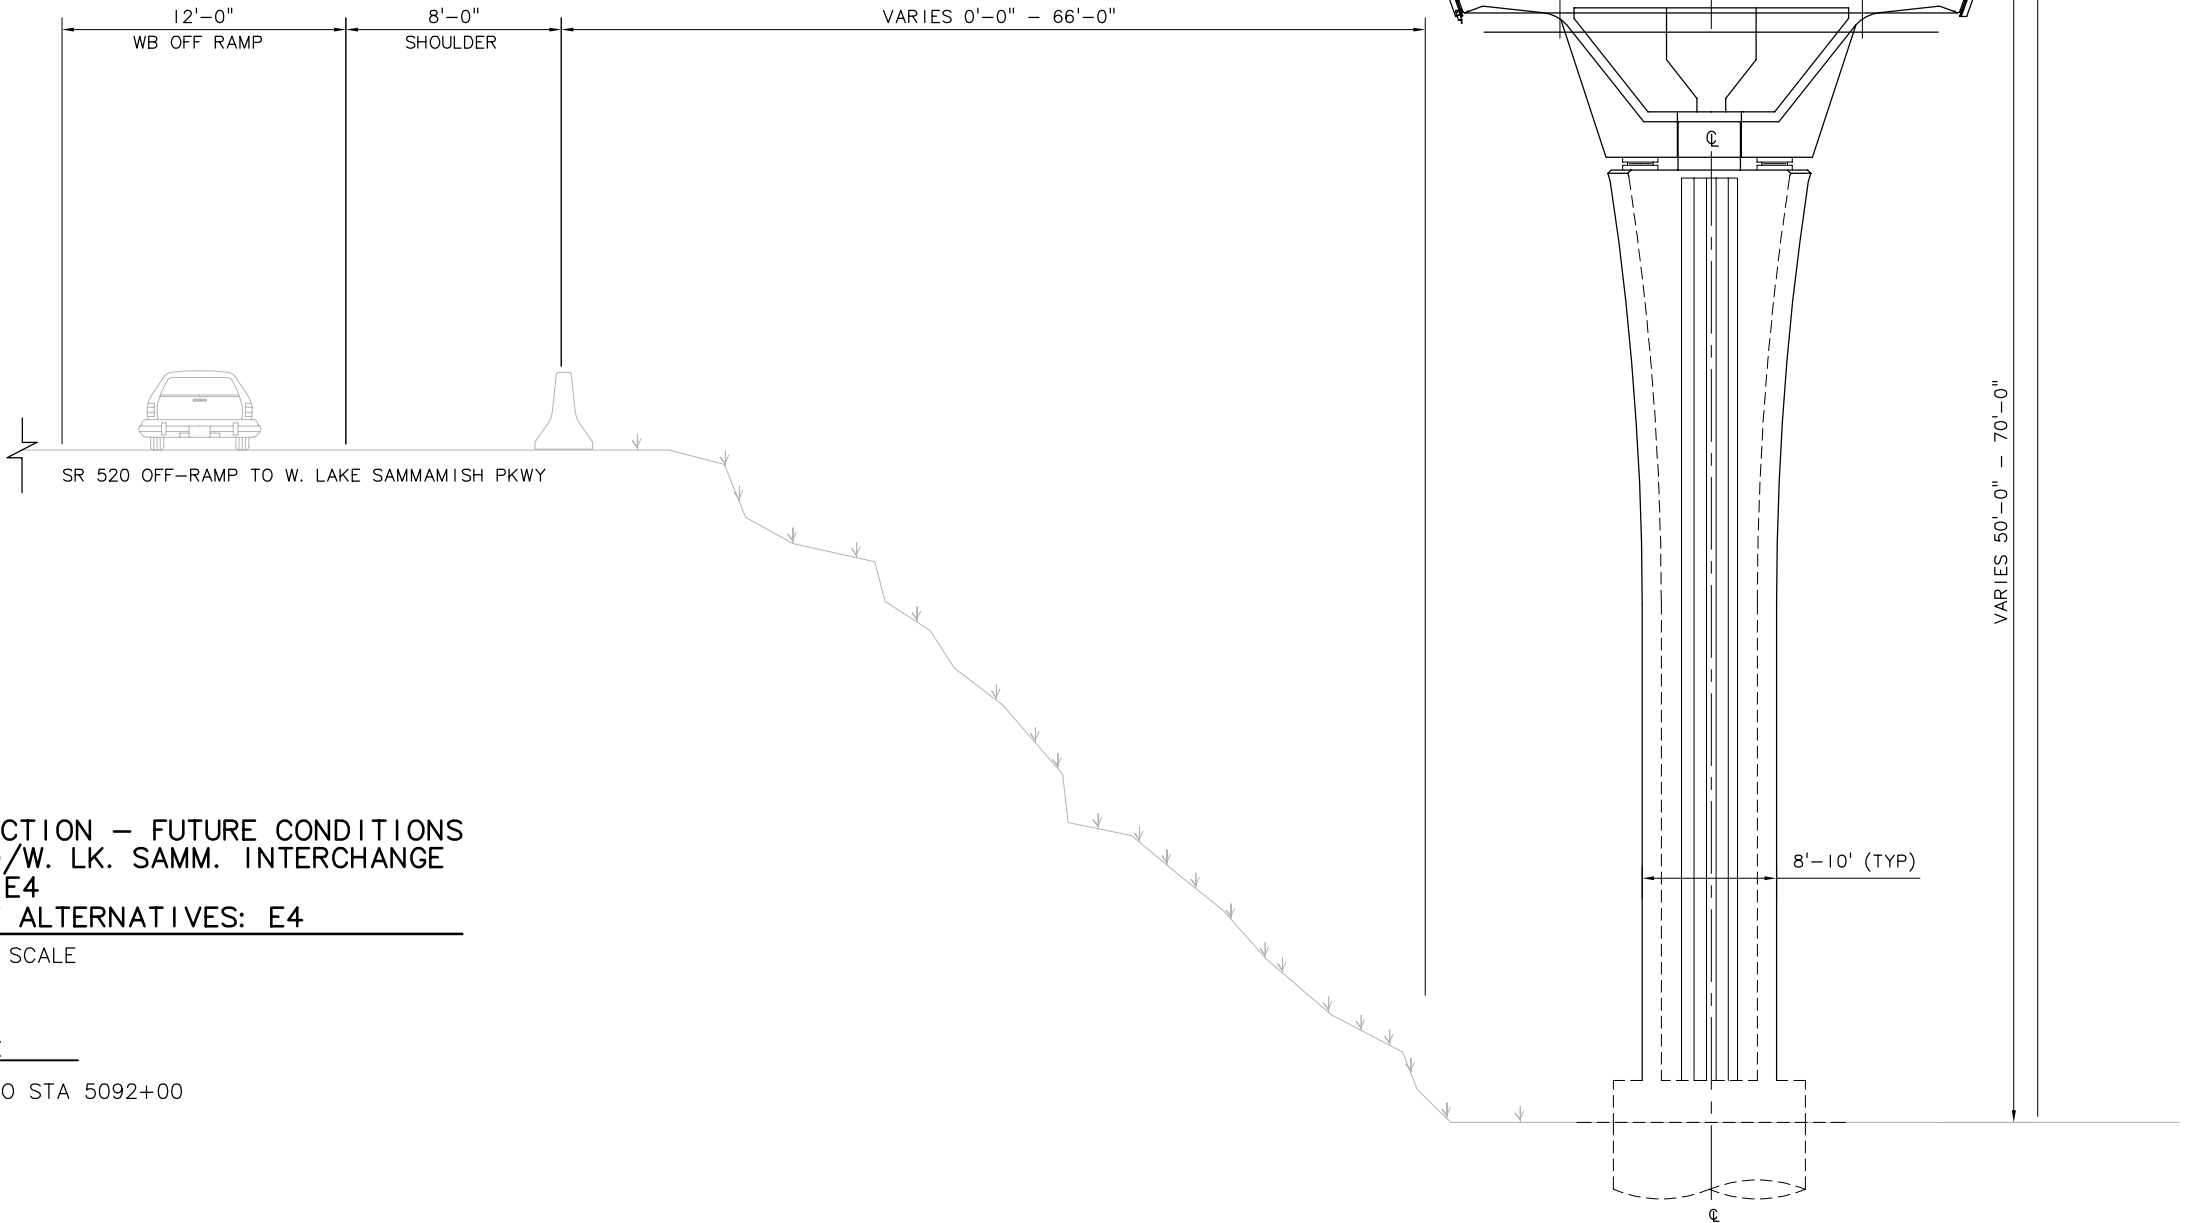

No.	Date	Dsn.	Chk.	App.	Revisions

Designed By:
Drawn By:
Checked By:
Approved By:

DEIS
CONCEPTUAL

CH2MHILL
IN ASSOCIATION WITH
PARSONS & INCA
ENGINEERS INC.

Grijalva
Engineering, L.L.C.

SOUNDTRANSIT

Scale:	NTS
Filename:	ELE1E4_KX01.dwg
Contract No.:	EL_SEG_E
Date:	

EAST LINK PROJECT
SEGMENT E
ALTERNATIVE E4
TYPICAL SECTION



Drawing No.:	E4_KX01
Sheet No.:	Rev.:
G-E44	


XREF'S

Resolved

REG-DCON
20-2234H

Unresolved

LTSCALE
1=1

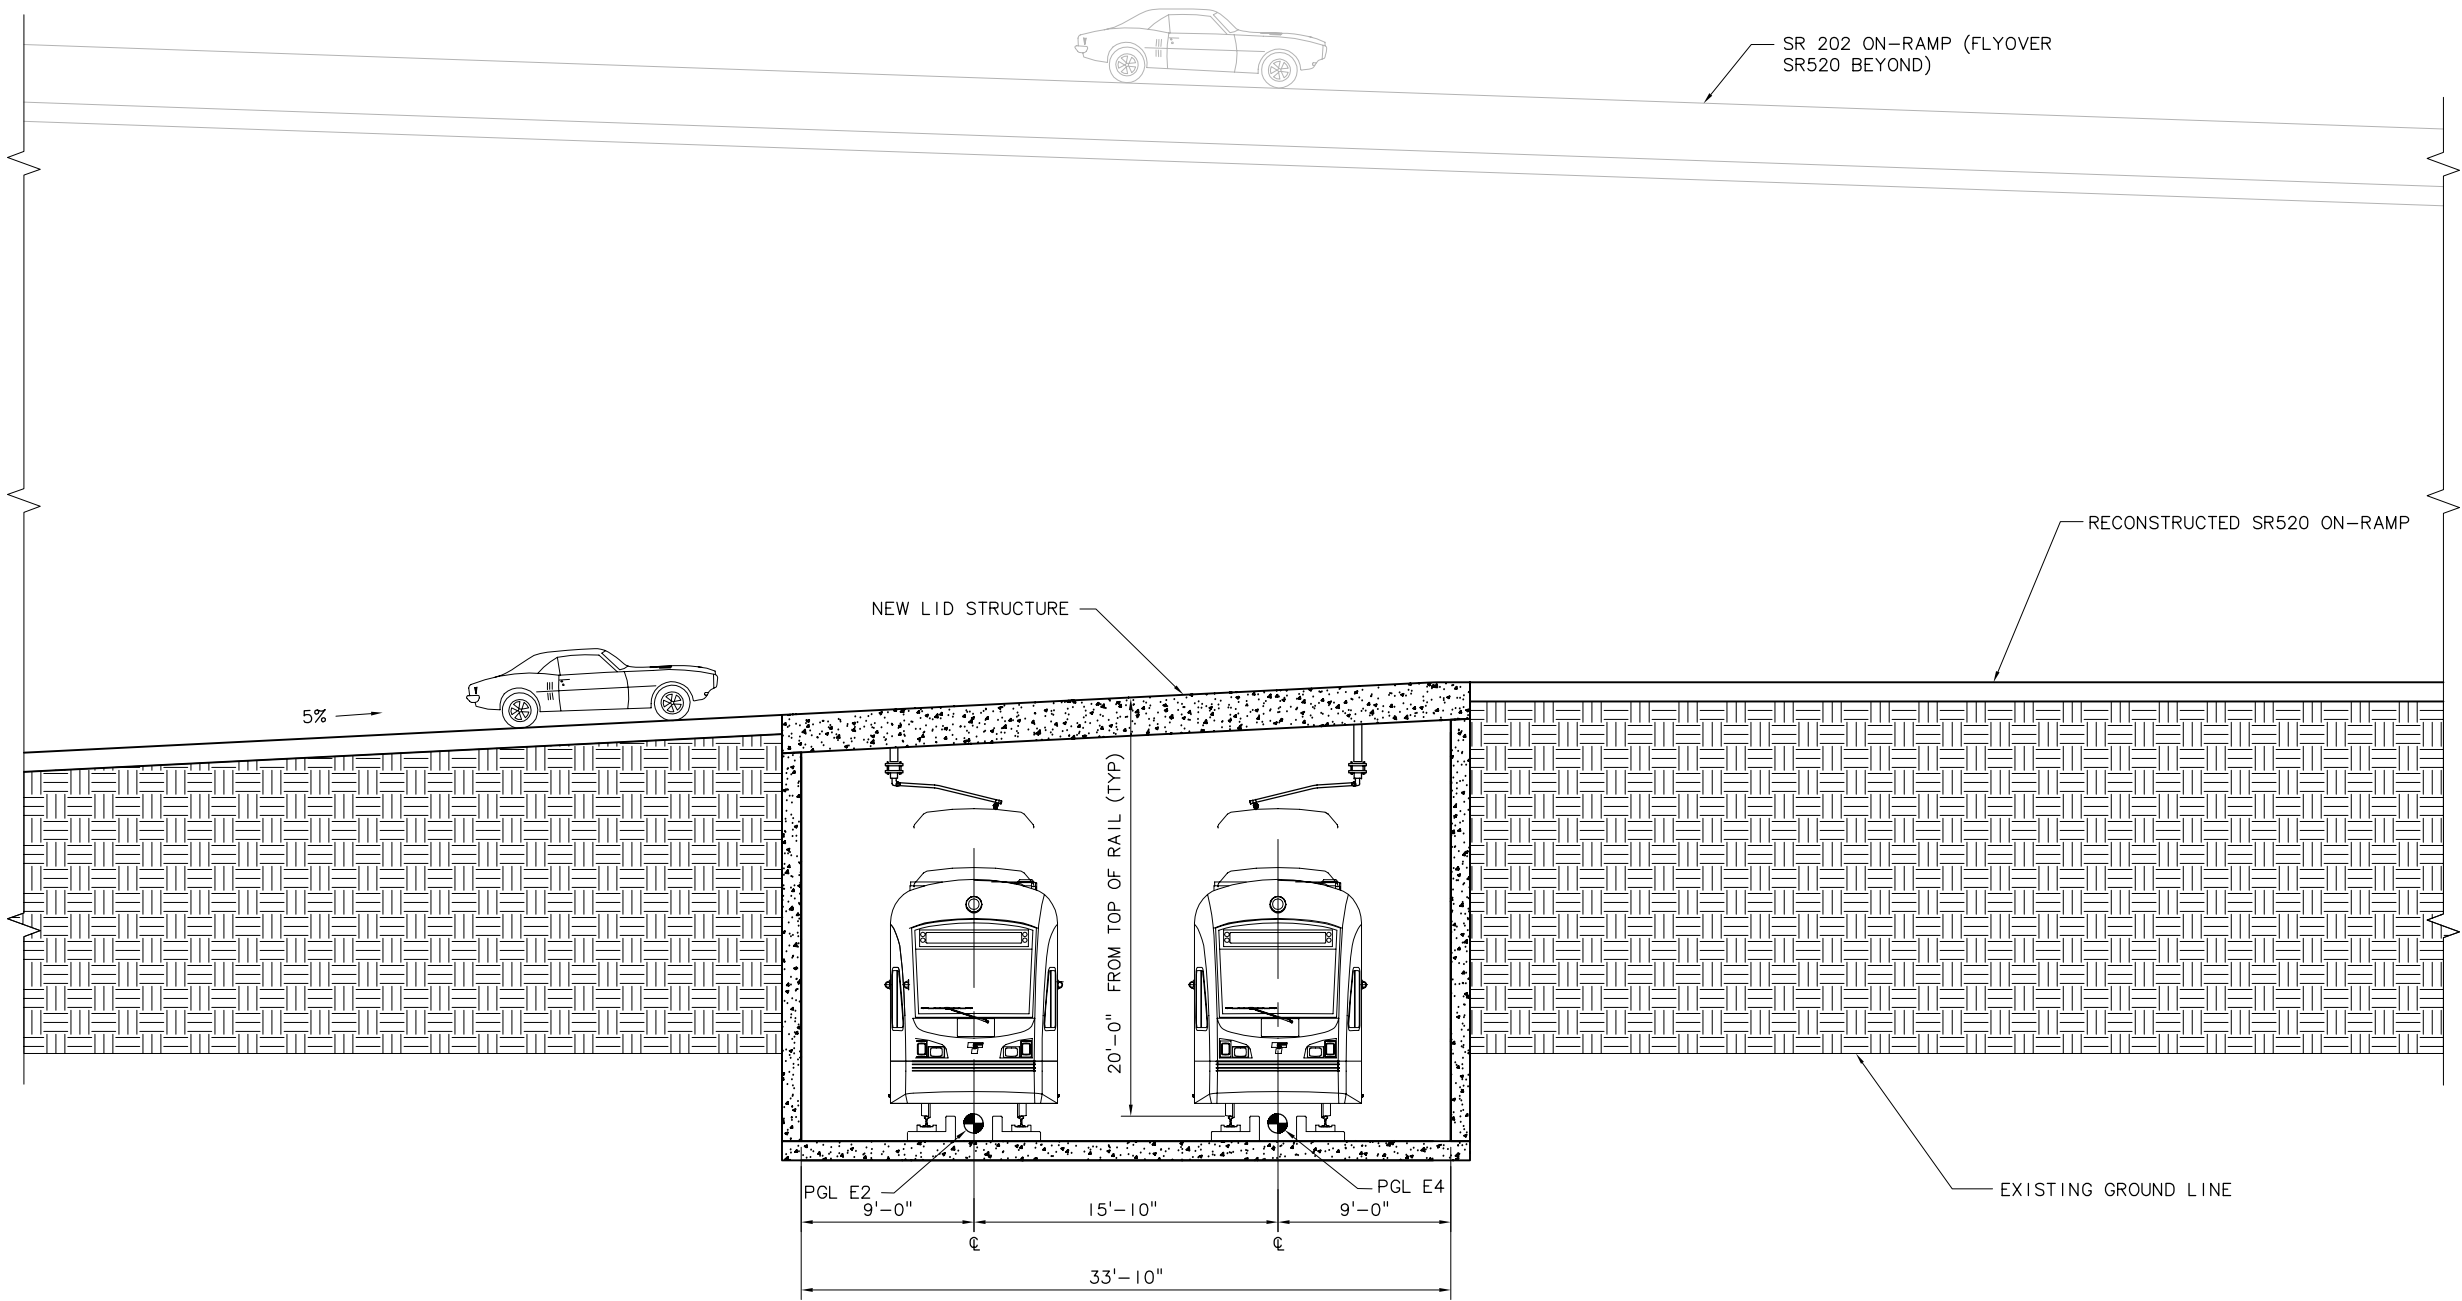

SECTION AT SR520 ONRAMP AT SR202 FLYOVER
TYPICAL OF ALTERNATIVES E2 & E4 (LOOKING EAST)
SCALE: NOT TO SCALE

LIMITS
EB TRACK STA 5143+00 TO STA 5143+50 (E2)
EB TRACK STA 5148+40 TO STA 5148+90 (E4)

c:\work\ELE1E4_KX02.dwg
10/16/08 11:30 : eackerm OE5396

No.	Date	Dsn.	Chk.	App.	Revisions


Designed By:
Drawn By:
Checked By:
Approved By:

DE IS
CONCEPTUAL

CH2MHILL
IN ASSOCIATION WITH
PARSONS & INCA
ENGINEERS INC.


Submitted: Date: Approved: Date:

Grijalva
Engineering, L.L.C.


SOUNDTRANSIT

Scale: NTS
Filename: ELE1E4_KX02.dwg
Contract No.: EL SEG_E
Date:

**EAST LINK PROJECT
SEGMENT E
ALTERNATIVE E4
TYPICAL SECTION**



Drawing No.: **E4_KX02**
Sheet No.: Rev.:
G-E45

